


LEGEND


-  ACCESSIBLE PATH
-  IMPERFECT PATH
-  ELEVATOR
-  ACCESSIBLE ENTRANCE
-  POINT OF ACCESS
-  MARGUERITE STOP
-  DISABLED PARKING
-  TELETYPE

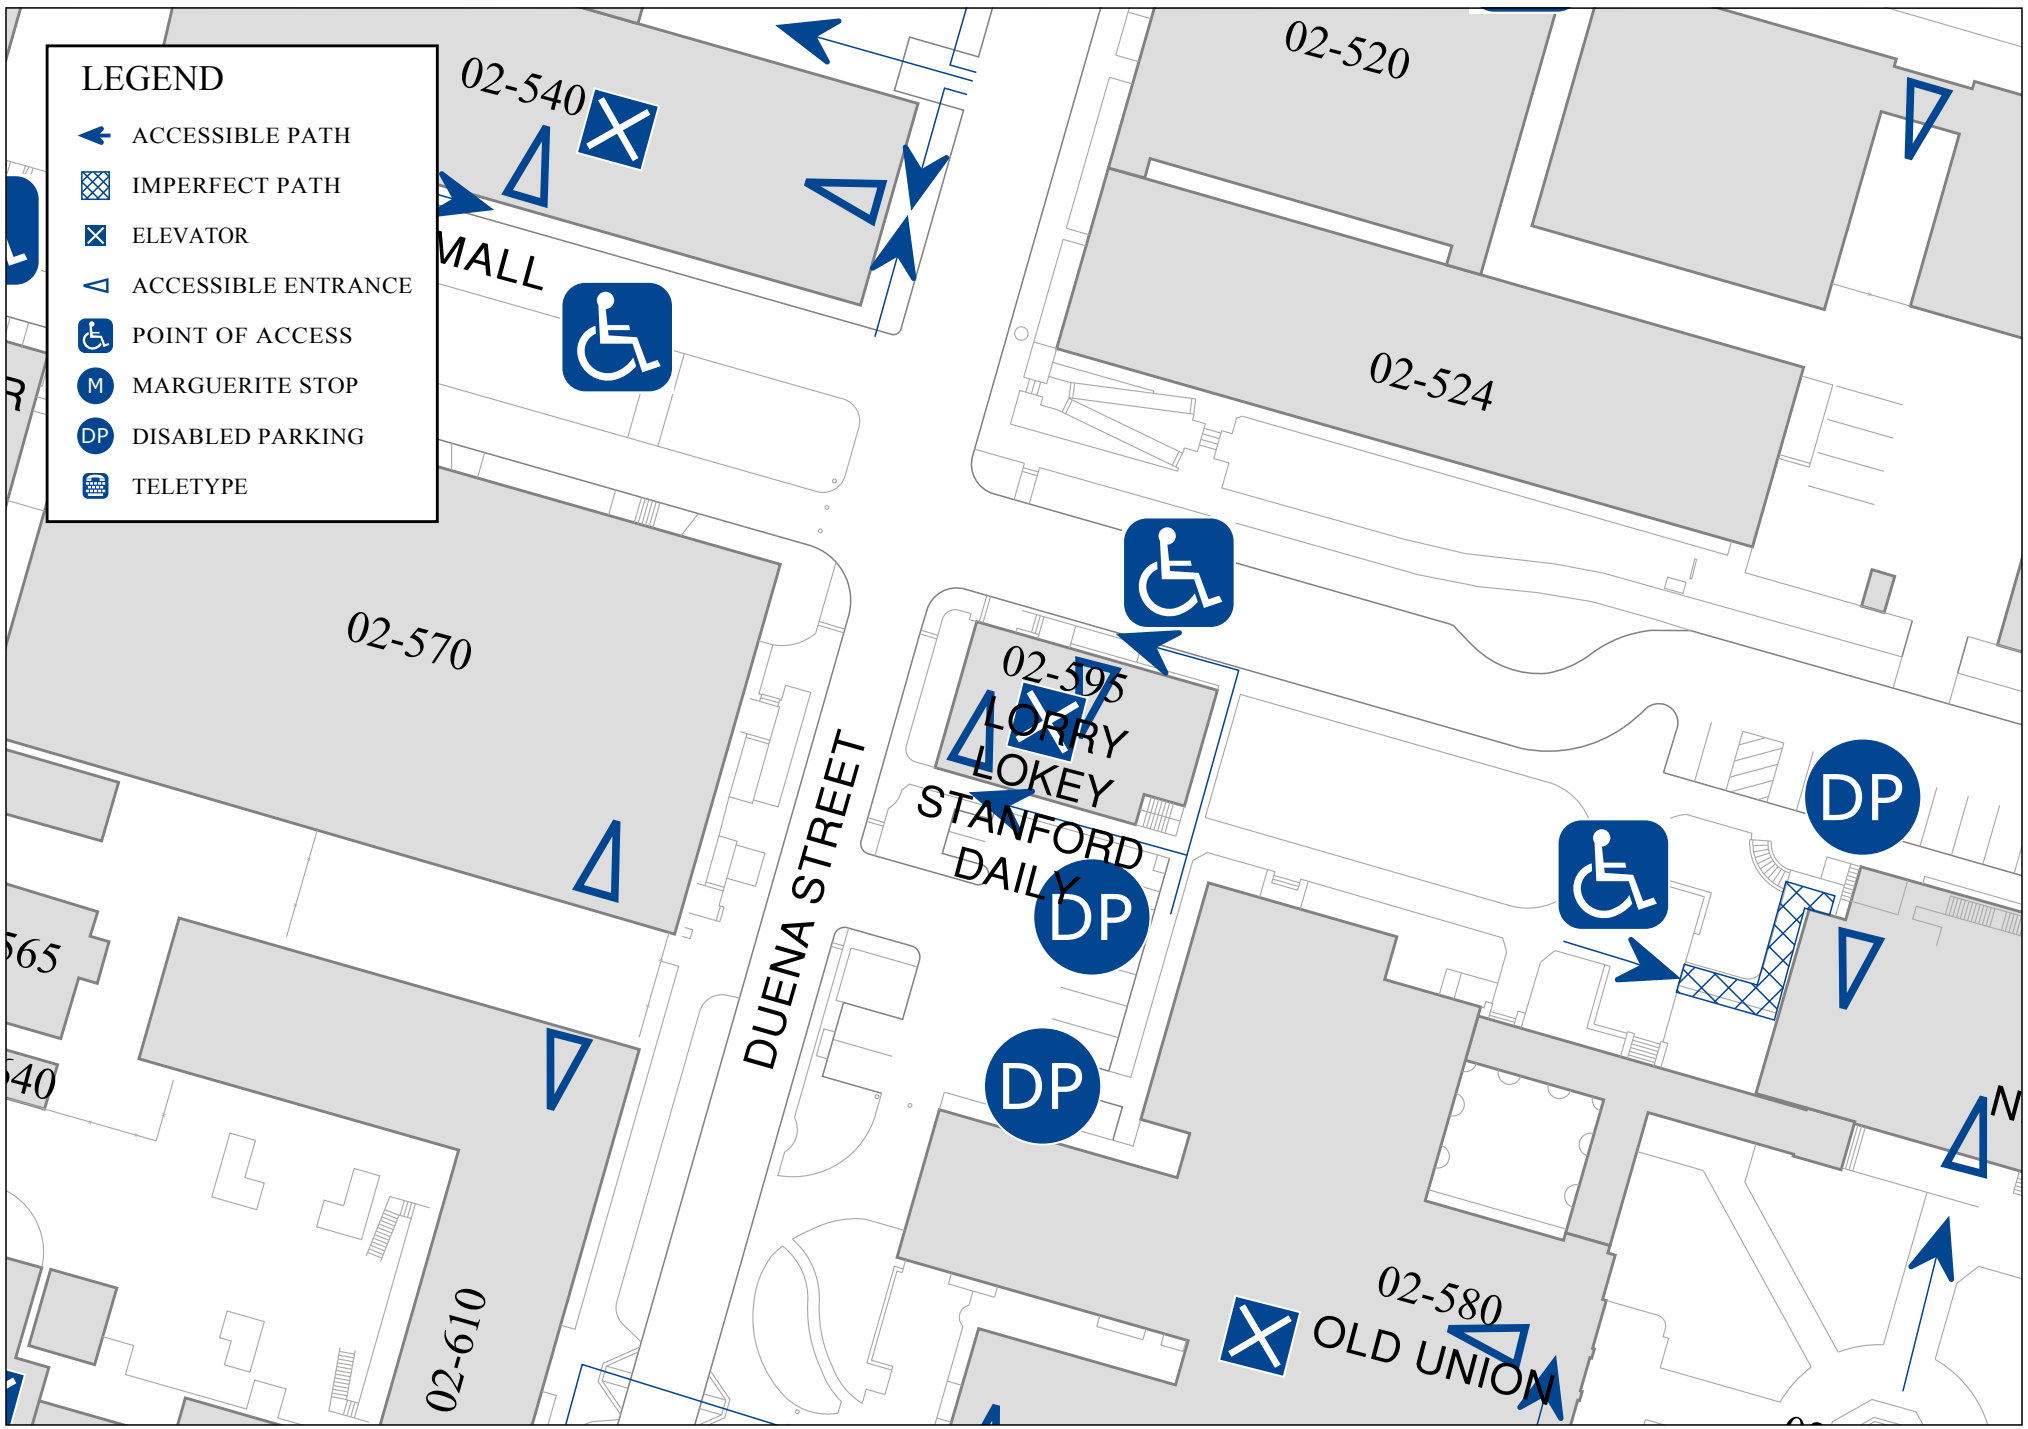

STANFORD UNIVERSITY
 Facilities, Information & Technology
 327 Bonair Siding Stanford, CA. 94305-7270

LORRY LOKEY STANFORD DAILY BUILDING

Scale: 1"= 50' ADA MAP By: SS Rev: 12/02/09

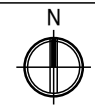

02-595