


# LEGEND

-  ACCESSIBLE PATH
-  IMPERFECT PATH
-  ELEVATOR
-  ACCESSIBLE ENTRANCE
-  POINT OF ACCESS
-  MARGUERITE STOP
-  DISABLED PARKING
-  TELETYPE

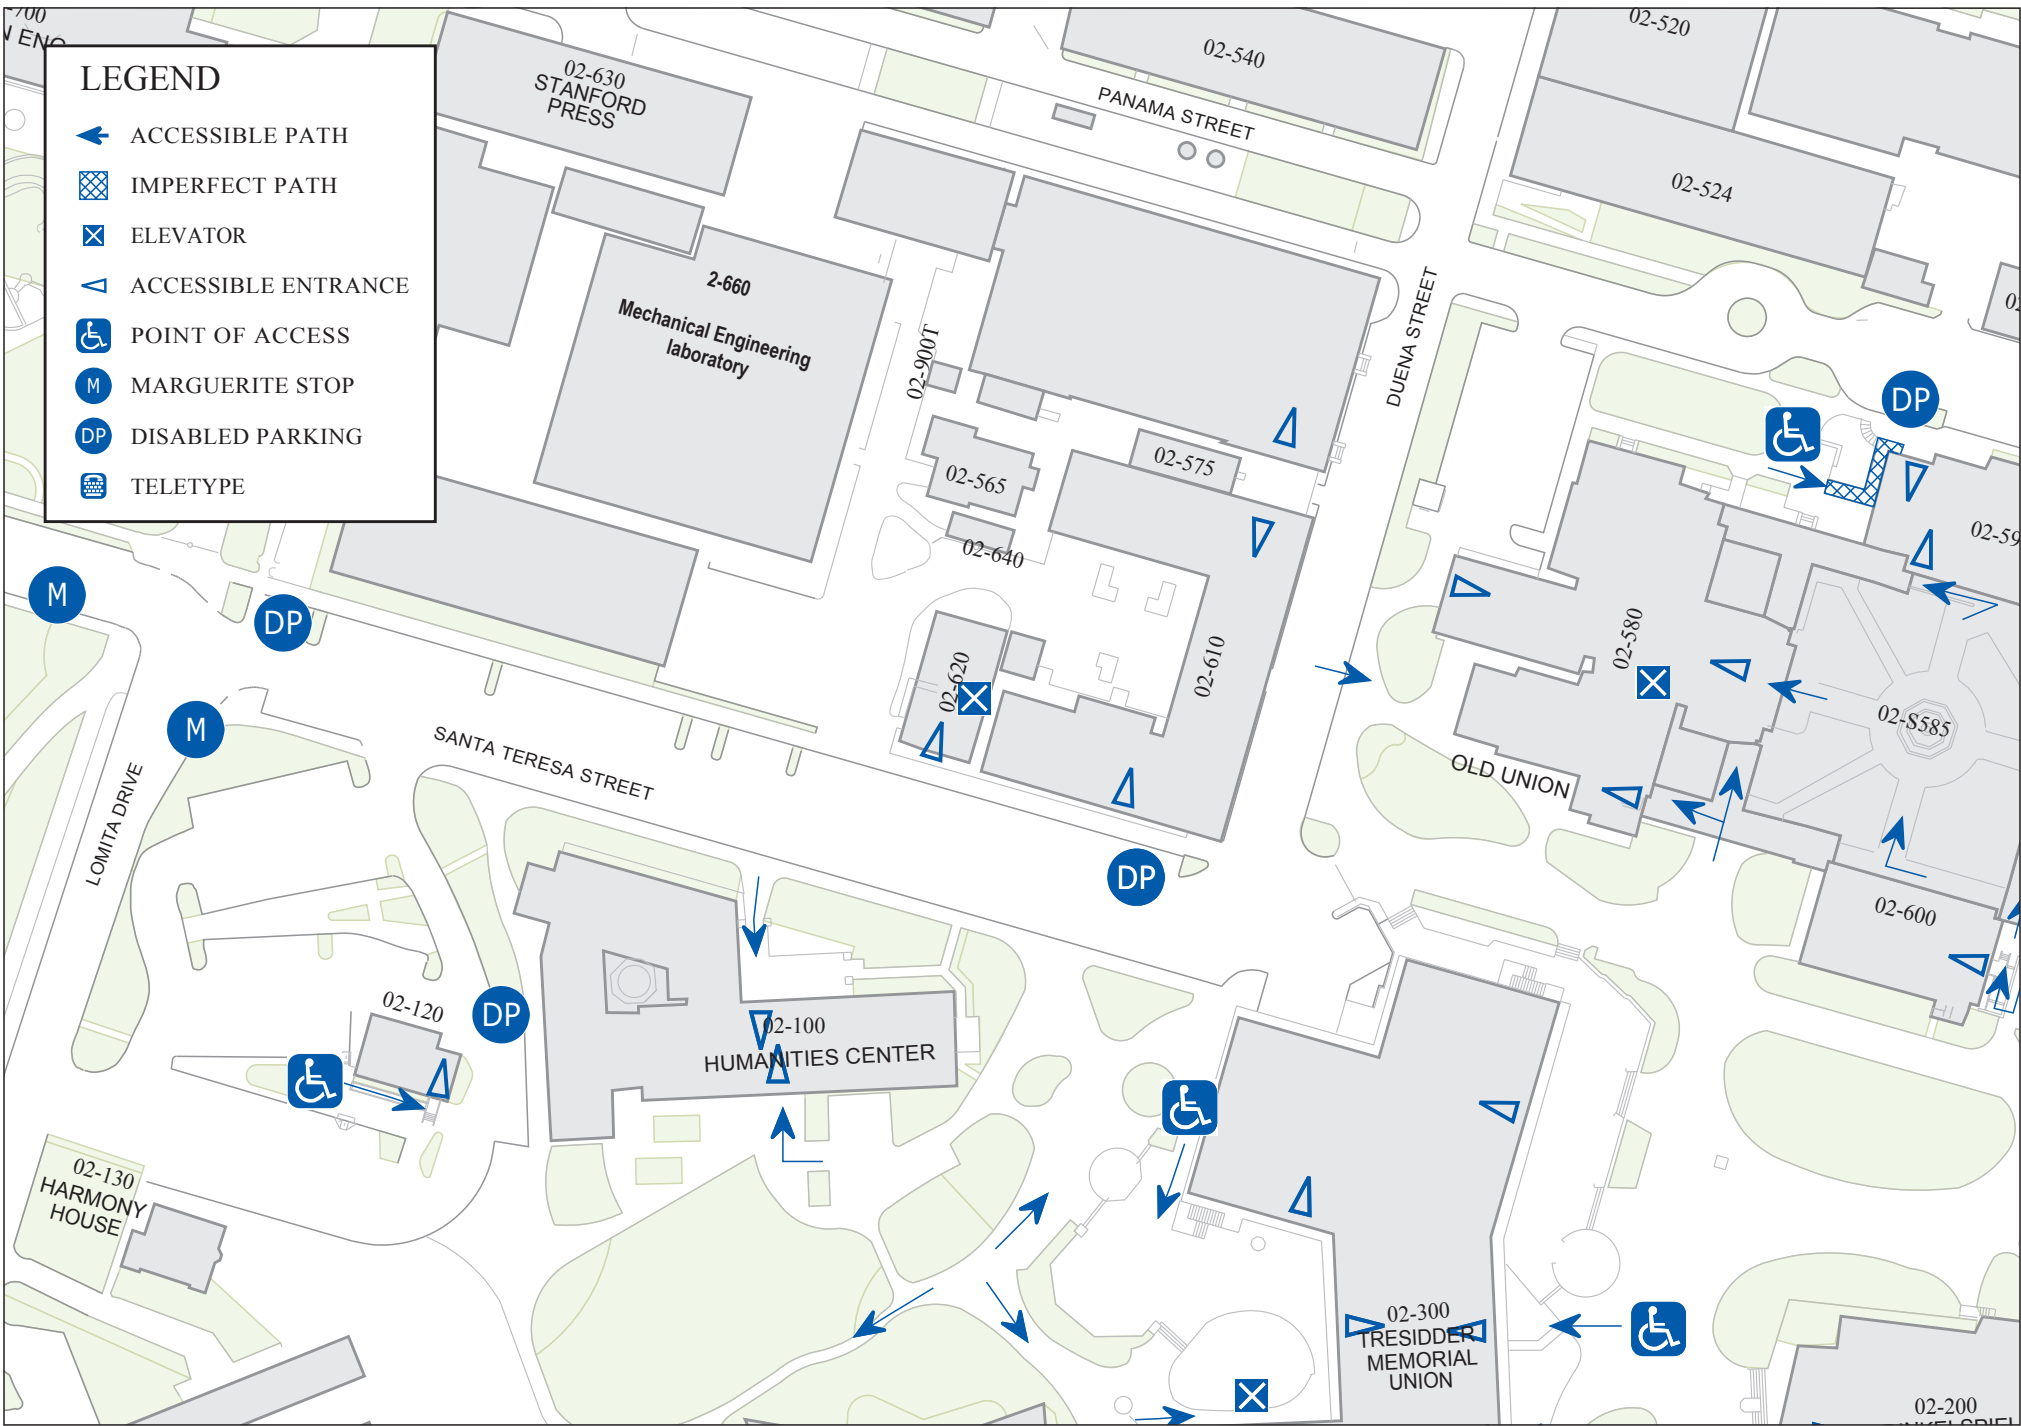

**STANFORD UNIVERSITY**  
 Facilities, Information & Technology  
 327 Bonair Siding Stanford, CA. 94305-7270

## FIRE TRUCK HOUSE

Scale: 1"= 100'

ADA MAP

By: LSM

Rev: 04/18/03



02-620