






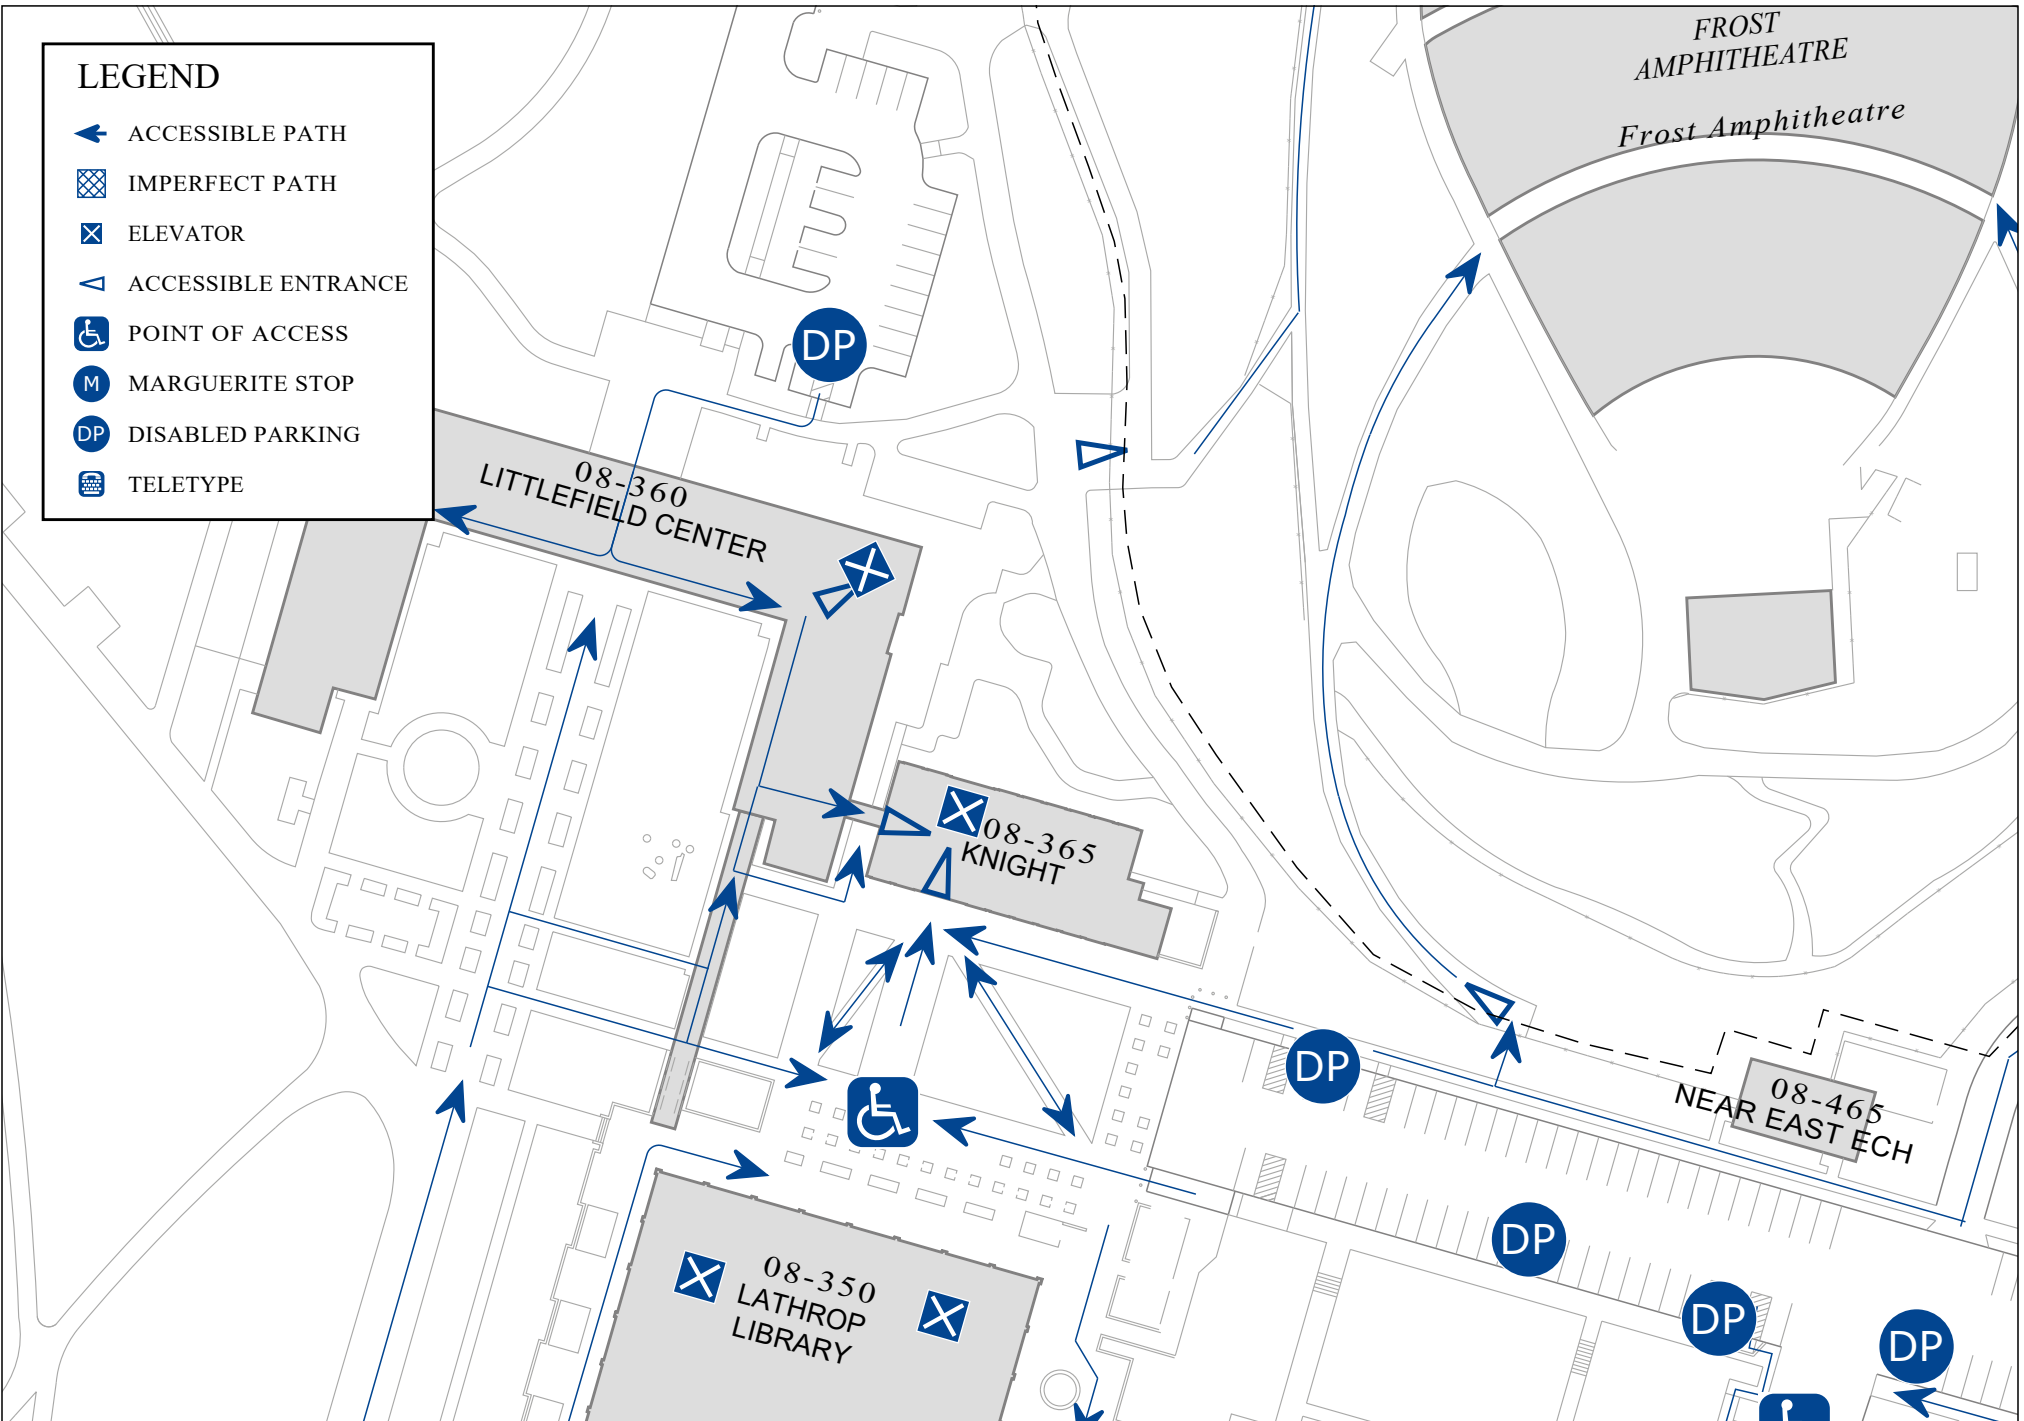


LEGEND

-  ACCESSIBLE PATH
-  IMPERFECT PATH
-  ELEVATOR
-  ACCESSIBLE ENTRANCE
-  POINT OF ACCESS
-  MARGUERITE STOP
-  DISABLED PARKING
-  TELETYPE



STANFORD UNIVERSITY
 Facilities, Information & Technology
 327 Bonair Siding Stanford, CA. 94305-7270


KNIGHT BUILDING

Scale: 1"= 100'

ADA MAP

By: SNF

Rev: 07/31/2019

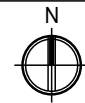

08-365